

# Atlas Lake Walk

## Site Signage

## Bid Set Review

16 September 2016

PROJECT

**Atlas Lake Walk**

BRYAN, TEXAS

PROJECT DESIGNERS

**Page/Dyal Branding & Graphics**

Page Southerland Page, Inc

**IN PROGRESS**

Not For Construction

DATE

16 September 2016

PAGE

**1**

ABCDEFGHIJKLMNOPQRSTUVWXYZ  
abcdefghijklmnopqrstuvwxyz  
1234567890!@#\$%&() ;' ",.?"

“Place holder’s phrase” ’ ”

Please note the difference between foot/inch marks and apostrophe/quotation marks.

1 Font Set  
Brandon Grotique Medium

2 Typesetting  
No Scale



4 Symbols  
No Scale

Typography & Symbols

SIGN TYPE	DESCRIPTION
100	Site Identification, Beacon
101	Site Identification, Monument
102	Large Vehicular Directional
103	Small Vehicular Directional
104	Street Identification
105	Valet Parking Identification
106	Stop Sign
107	Vehicular Regulatory
108	Accessible Parking Identification
109	Pedestrian Directional
110	Restroom Identification, Flag
111	Restroom Identification, ADA
112	Trail Marker
120	Traditions Identification
130	Display Cabinet
140	Stella Identification, Monument


**NOTES**

This list represents the various types of signs used in the wayfinding system for Atlas Lake Walk.


This list is regularly referenced when describing signs throughout this document.

Any gaps in the numbering sequence are to account for anticipated future sign needs to further complete the sign system.

Sign Type List

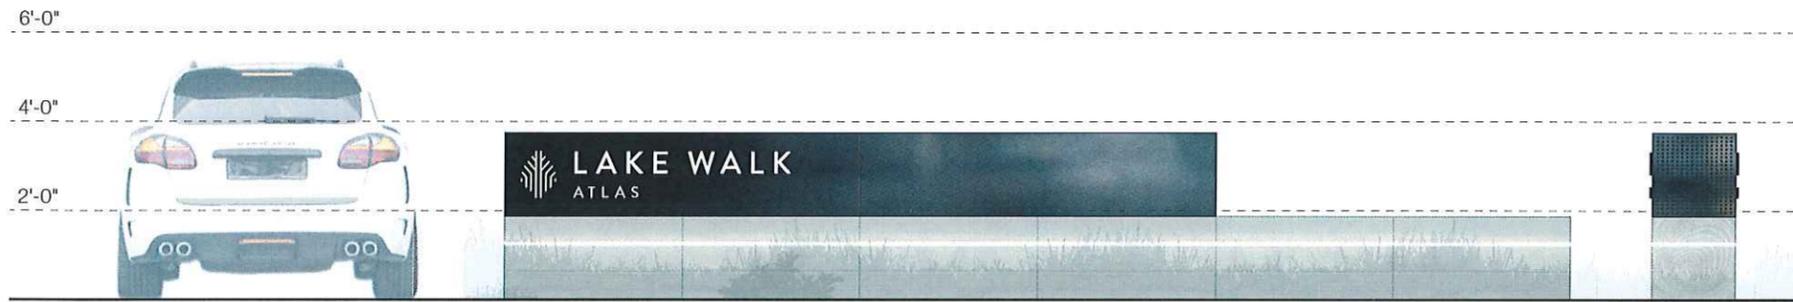

101 Site ID, Monument

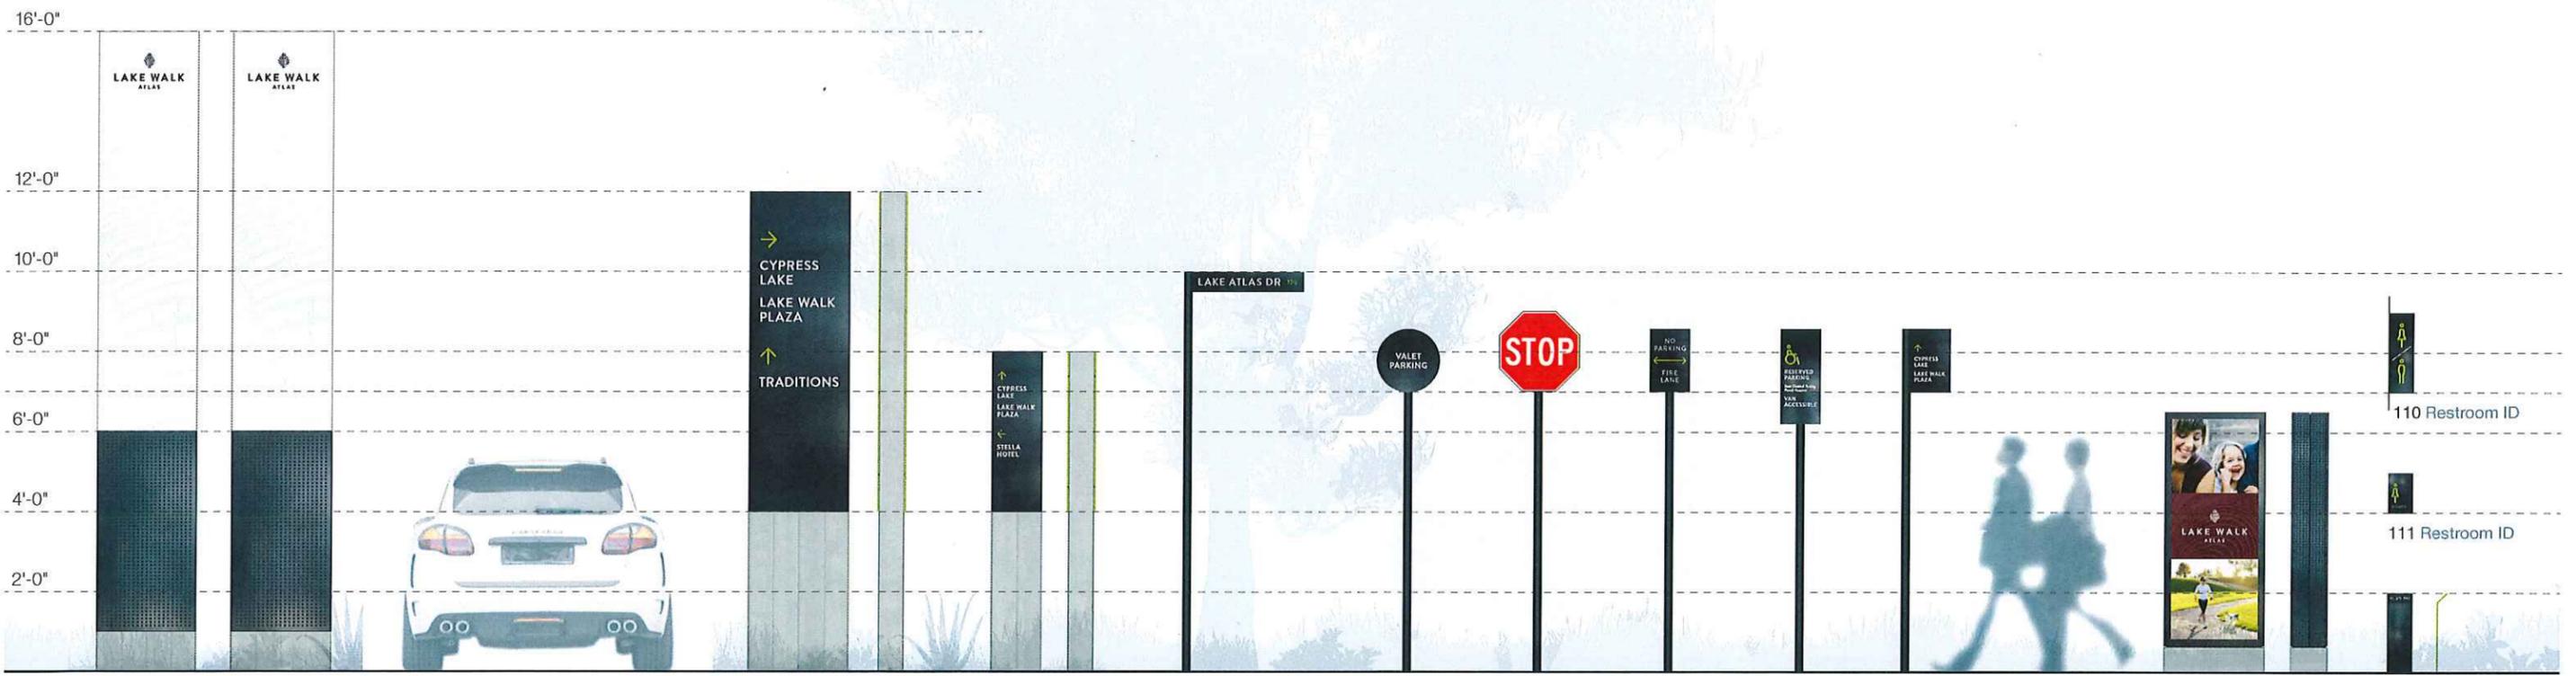

100 Site ID, Beacon

102 Large Vehicular Directional

103 Small Vehicular Directional

104 Street ID

105 Valet Parking

106 Stop Sign

107 Regulatory

108 Accessible ID

109 Pedestrian Directional

130 Display Cabinet

112 Trail Marker

110 Restroom ID

111 Restroom ID

System Sheet

Scale 1/4"=1'-0"



System Sheet

Scale 1/4"=1'-0"

PROJECT  
**Atlas Lake Walk**  
 BRYAN, TEXAS


PROJECT DESIGNERS  
**Page/Dyal Branding & Graphics**  
 Page Southerland Page, Inc

**IN PROGRESS**  
 Not For Construction

DATE  
 16 September 2016

PAGE  
**10**

# Sign Location Plans

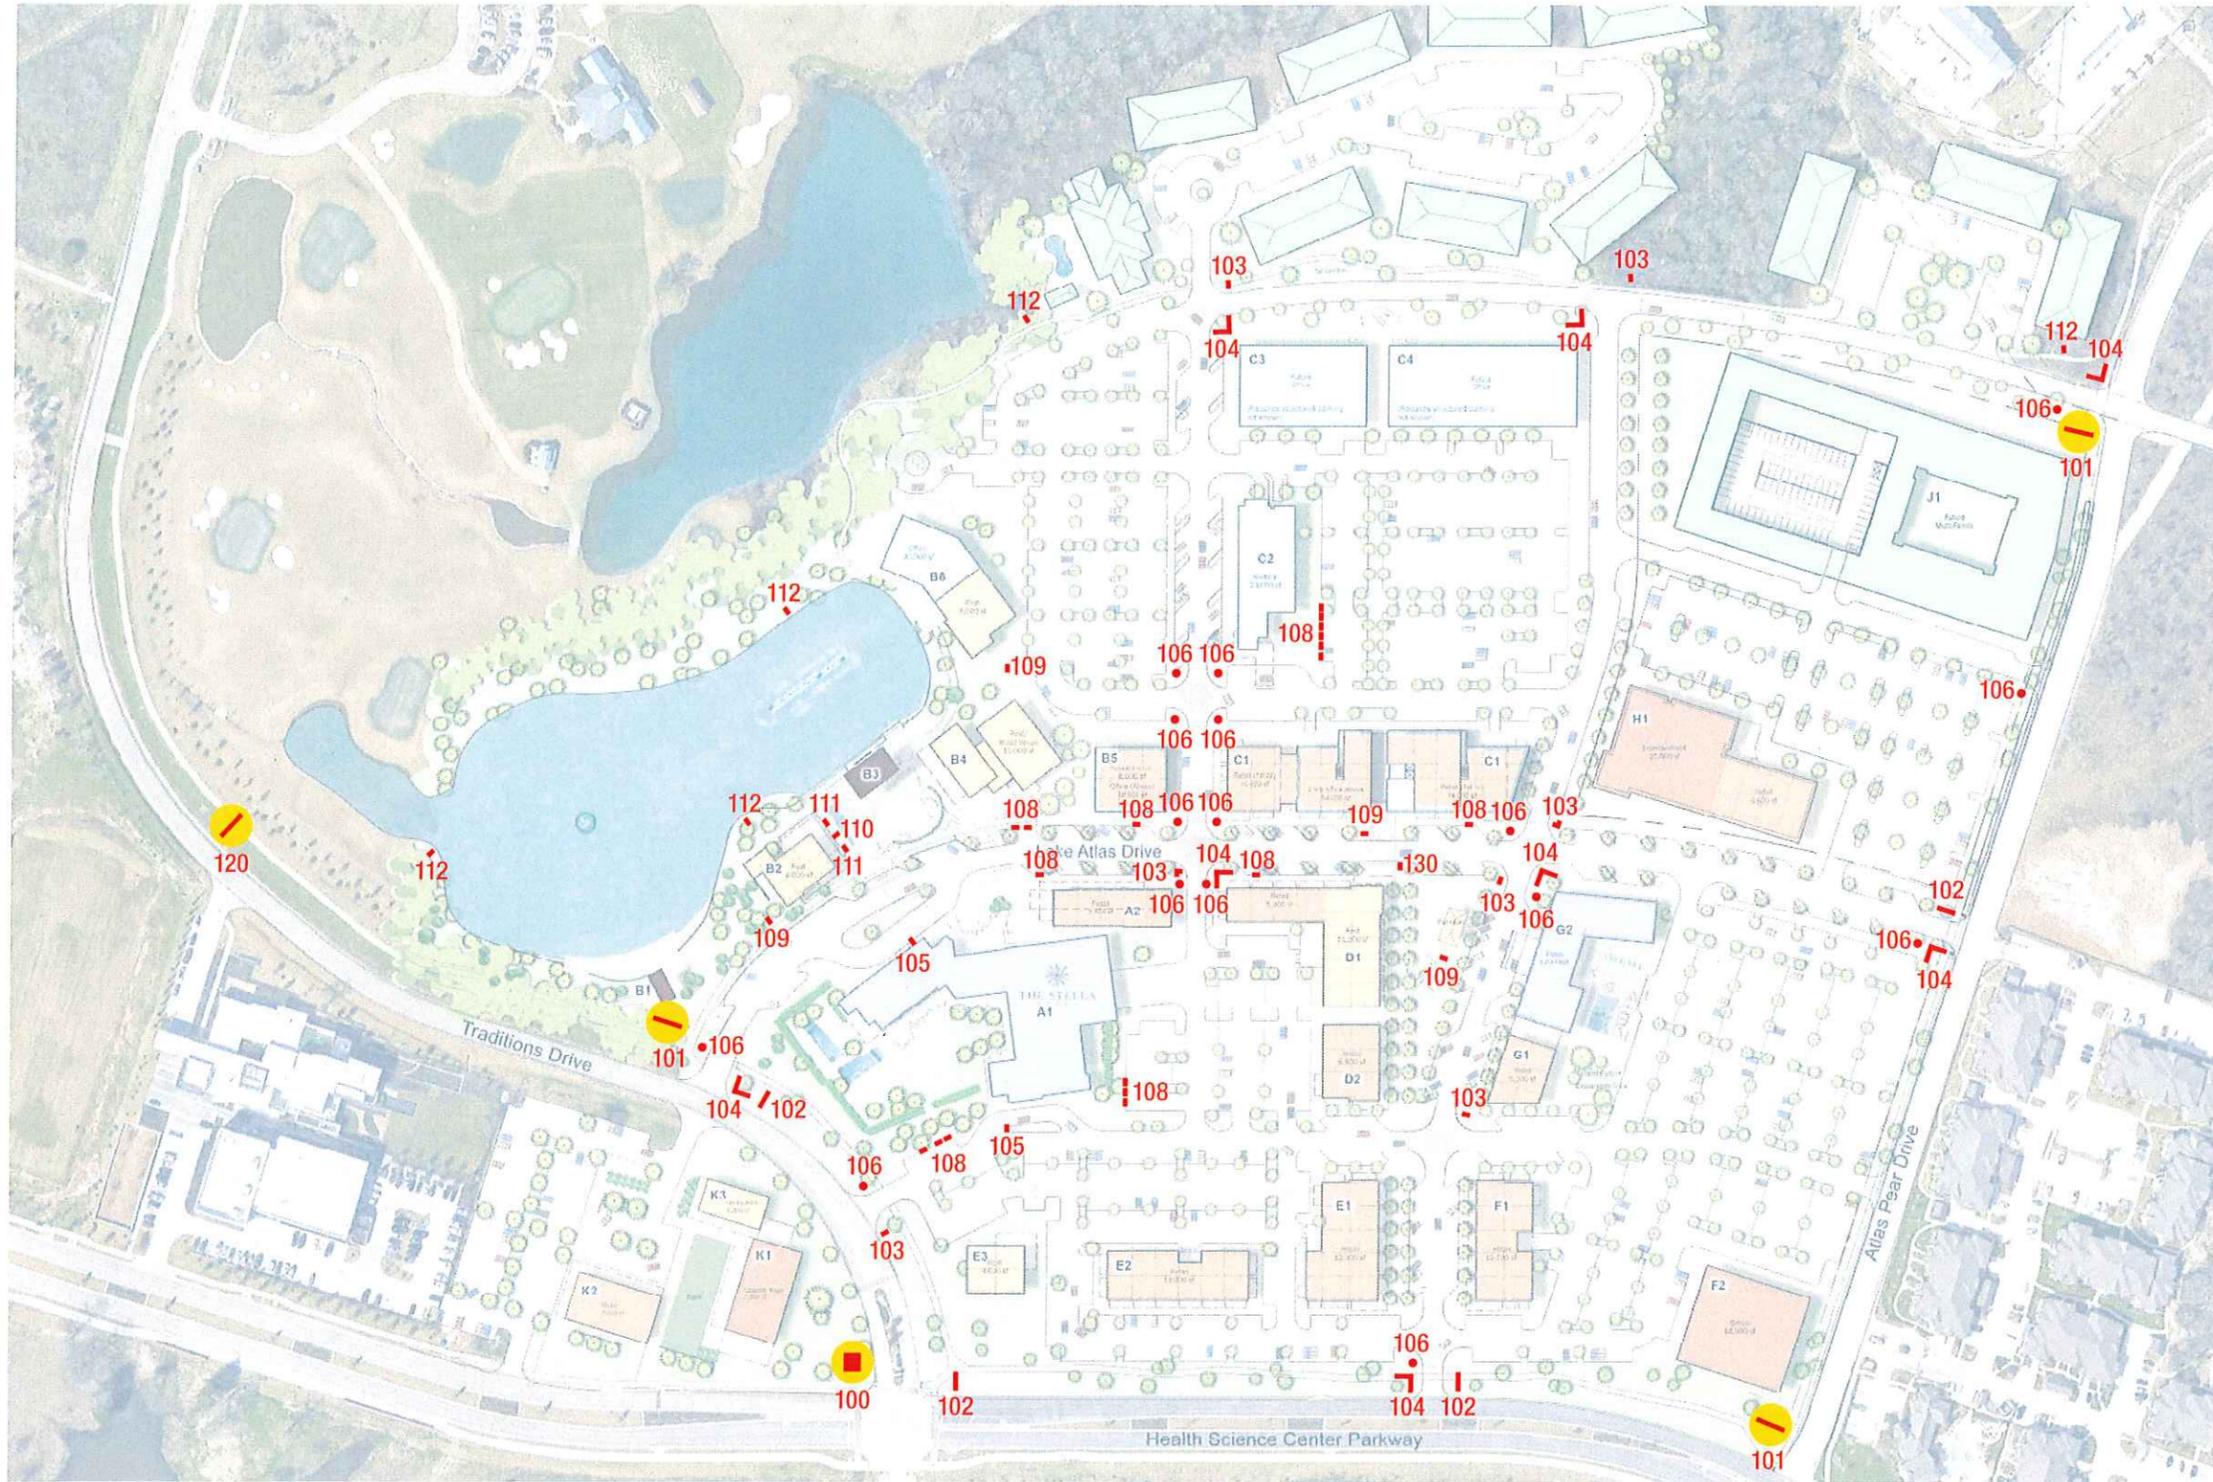


**SIGN TYPES**

- 100 Site Identification, Beacon
- 101 Site Identification, Monument
- 102 Large Vehicular Directional
- 103 Small Vehicular Directional
- 104 Street Identification
- 105 Valet Parking Identification
- 106 Stop Sign
- 107 Vehicular Regulatory
- 108 Accessible Parking Identification
- 109 Pedestrian Directional
- 110 Restroom Identification, Flag
- 111 Restroom Identification, ADA
- 112 Trail Marker
- 120 Traditions Identification
- 130 Display Cabinet

Refer to page 14 for Phase I sign locations

● Indicates signs requiring power    
 \* Sign type 108 is represented only where verified by site plan    
 \* Sign type 106 locations are estimated; refer to Civil drawings for accurate locations and quantities

Overall Sign Location Plan

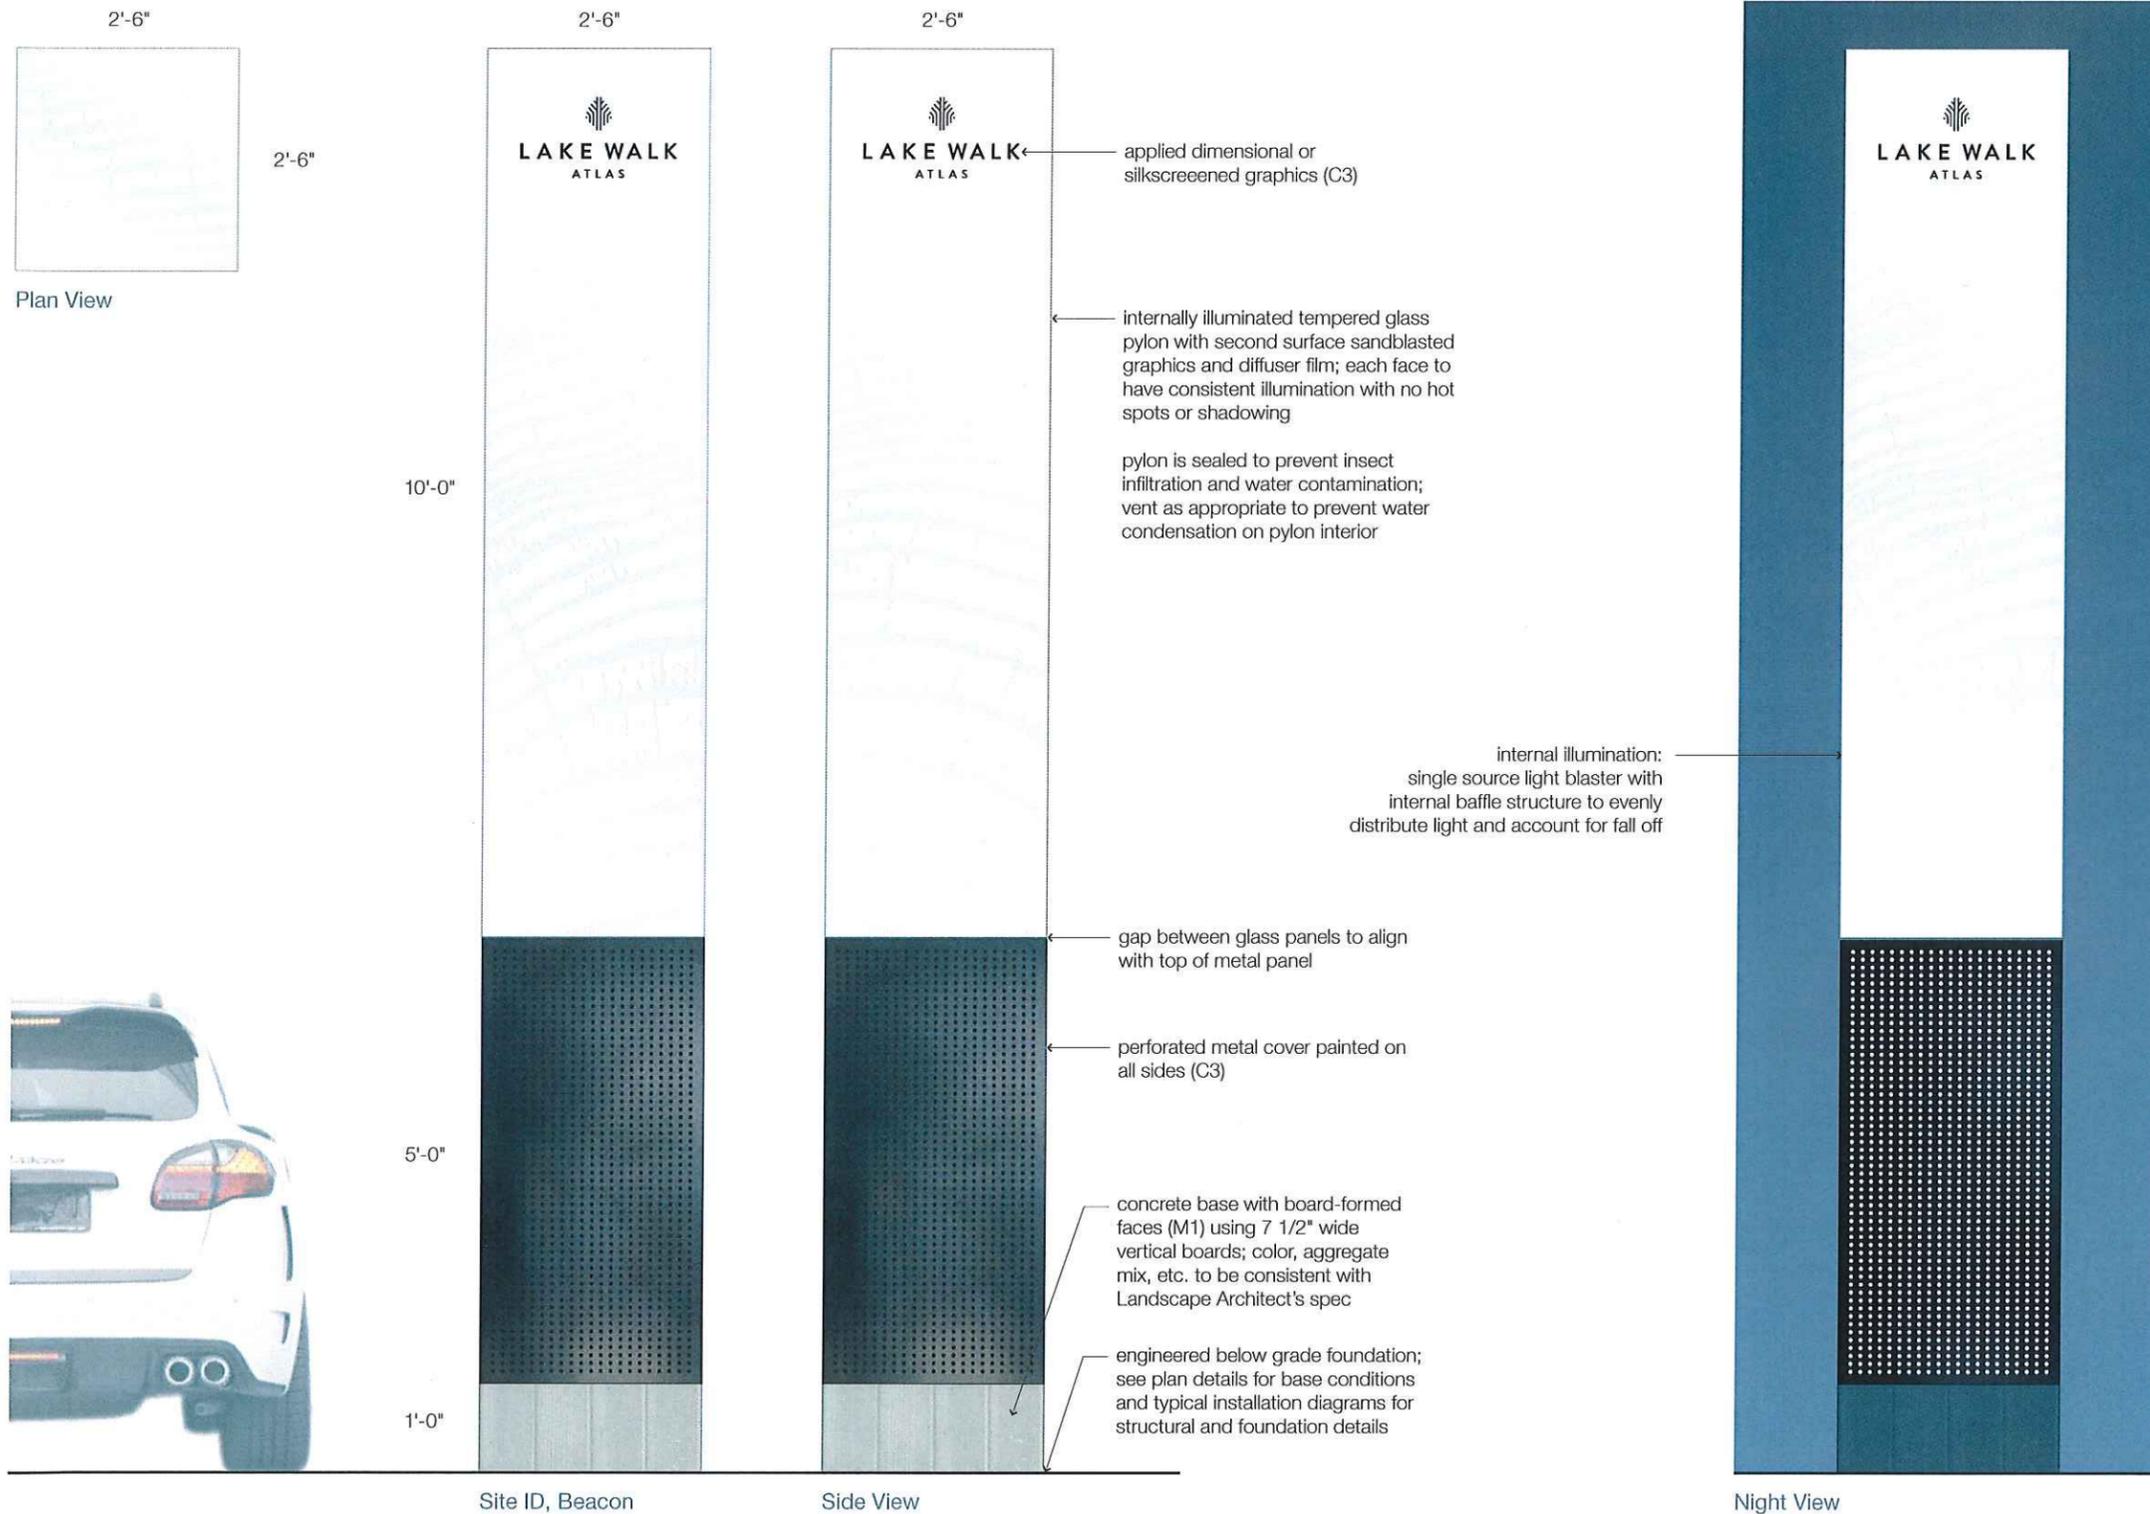

NOTES

Dimensions  
2'-6" W x 16'-0" H x 2'-6" D Sign Pylon

Sign Fabrication  
Internally illuminated glass pylon with board-formed concrete base, applied perforated metal panel, second surface integral graphics, and first surface applied logo.

Refer to page 18 for construction details




Plan View



Site ID, Monument

Side View

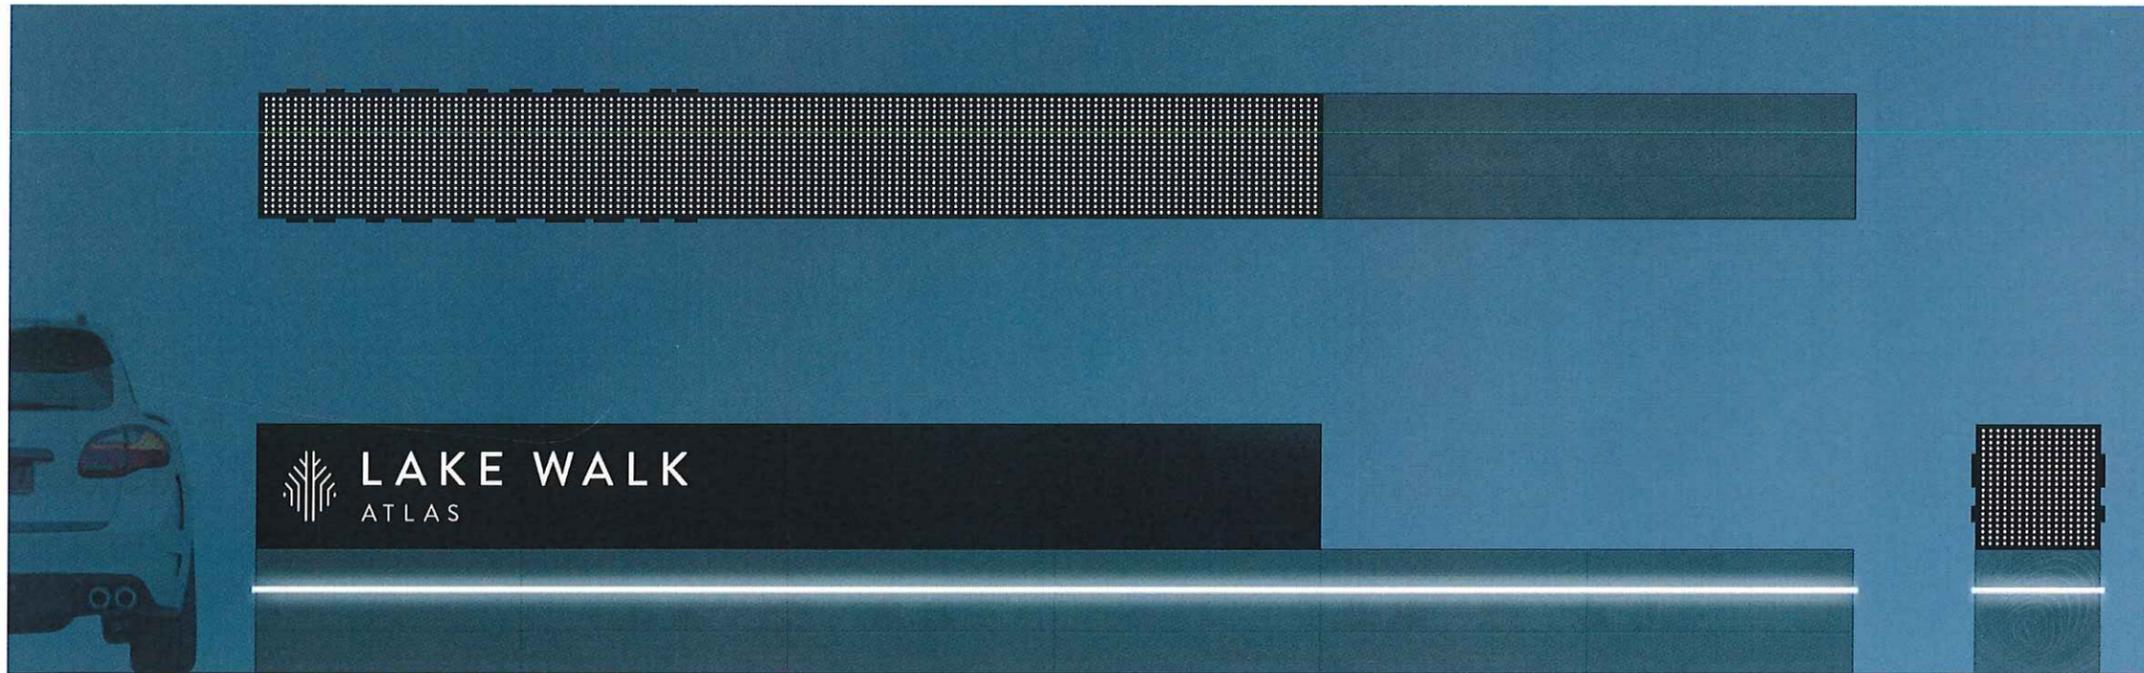

Night View

NOTES


Dimensions

- 24'-0" W x 3'-9" H x 1'-10 1/2" D Sign Monument
- 24'-0" W x 1'-10 1/2" H x 1'-10 1/2" D Concrete Base
- 16'-0" W x 1'-10 1/2" H x 1'-10 1/2" D Metal Cabinet

Sign Fabrication

Board-formed concrete monument with inset light strip and perforated metal sign cabinet with internal illumination and push through face-lit logo.


Refer to page 20 for construction details

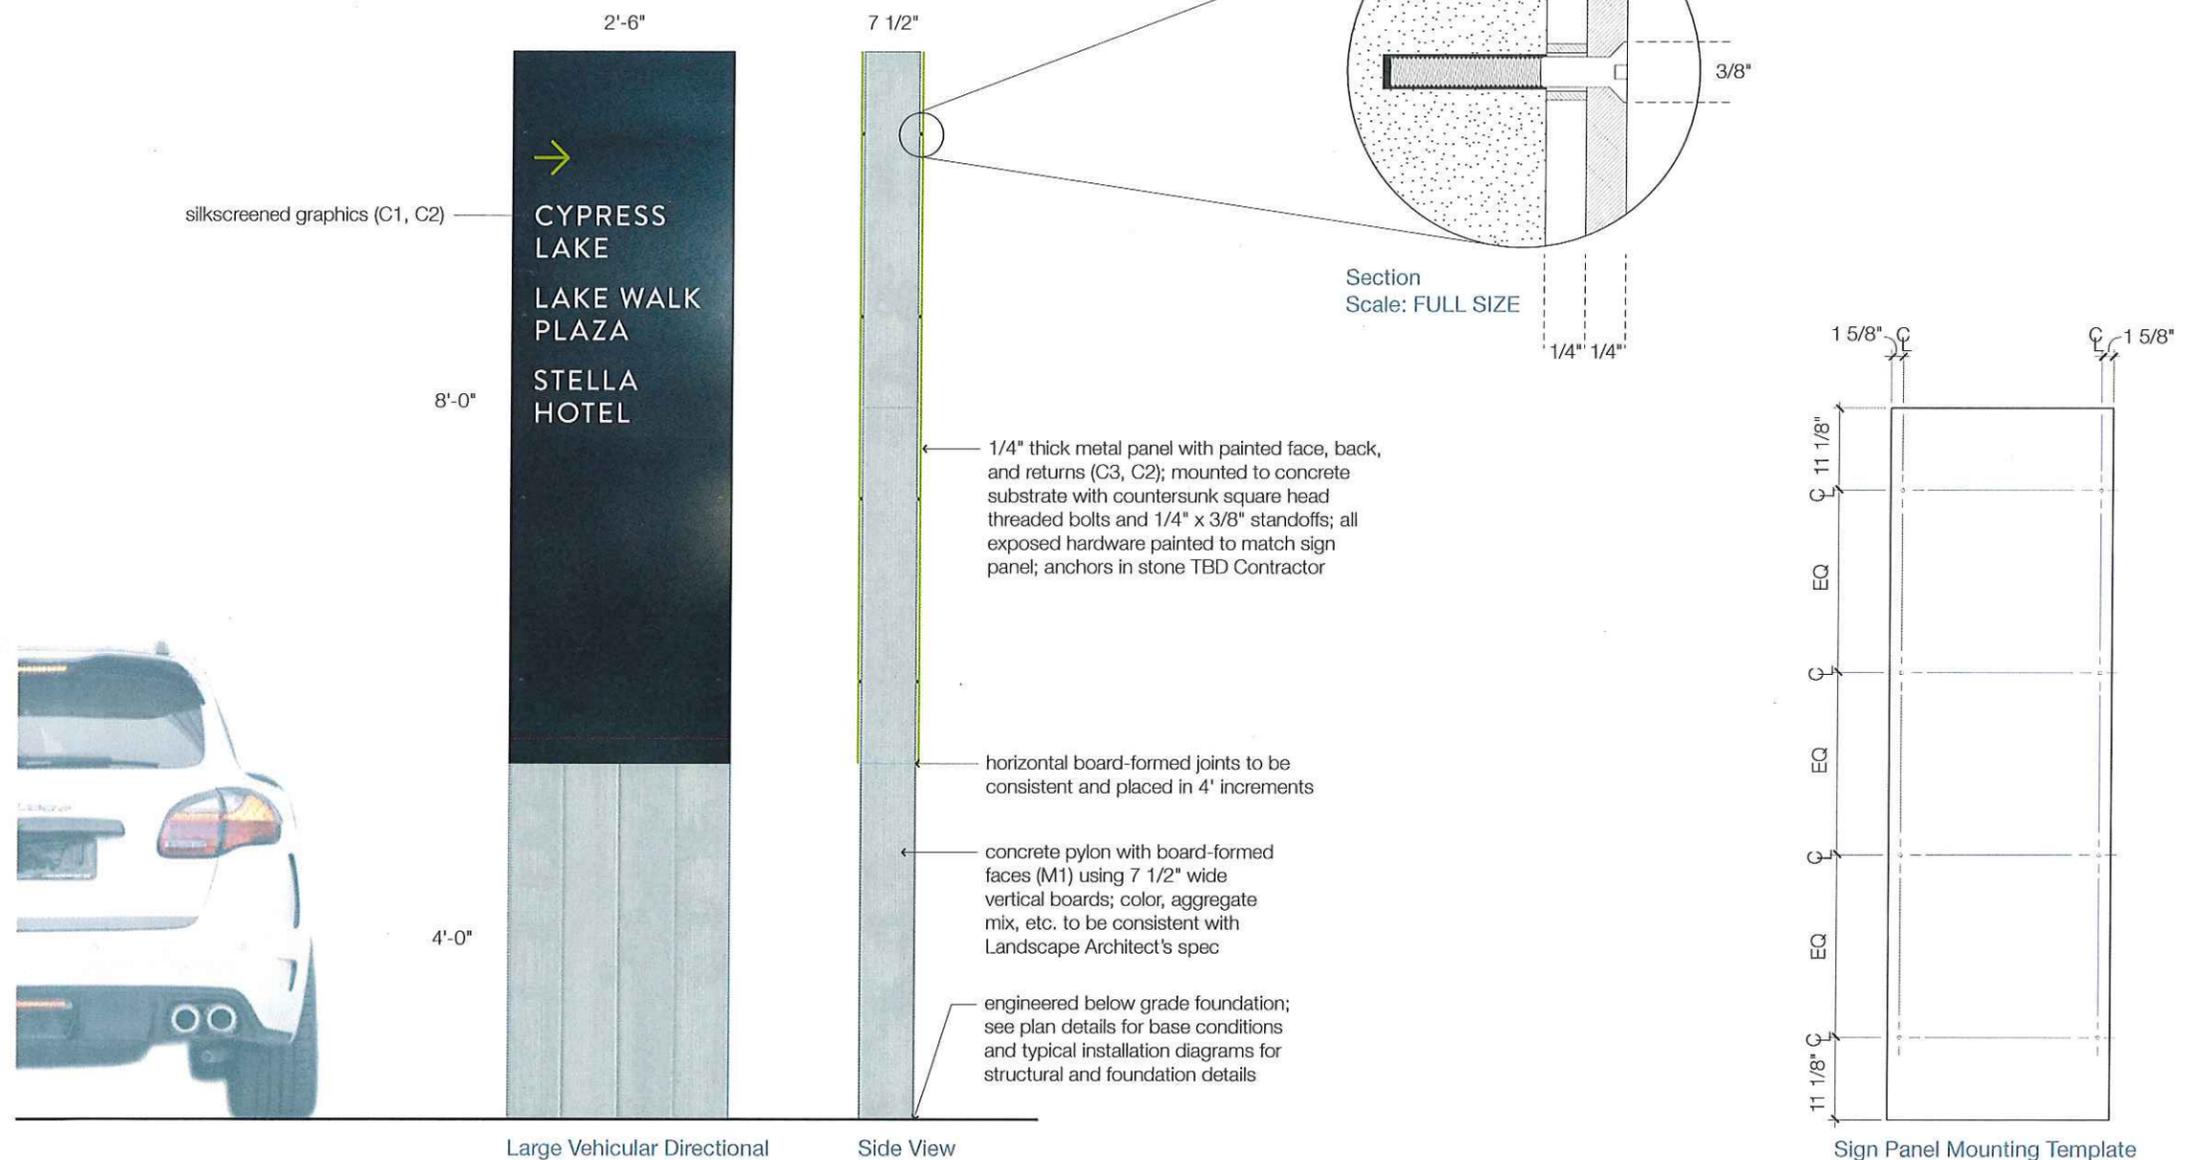

NOTES

- Dimensions  
 2'-6" W x 12'-0" H x 8 1/2" D Sign Pylon  
 2'-6" W x 12'-0" H x 7 1/2" D Concrete Base  
 2'-6" W x 8'-0" H x 1/4" D Metal Panel

Sign Fabrication  
 Double-sided board-formed concrete pylon with metal sign panels and silkscreened graphics.

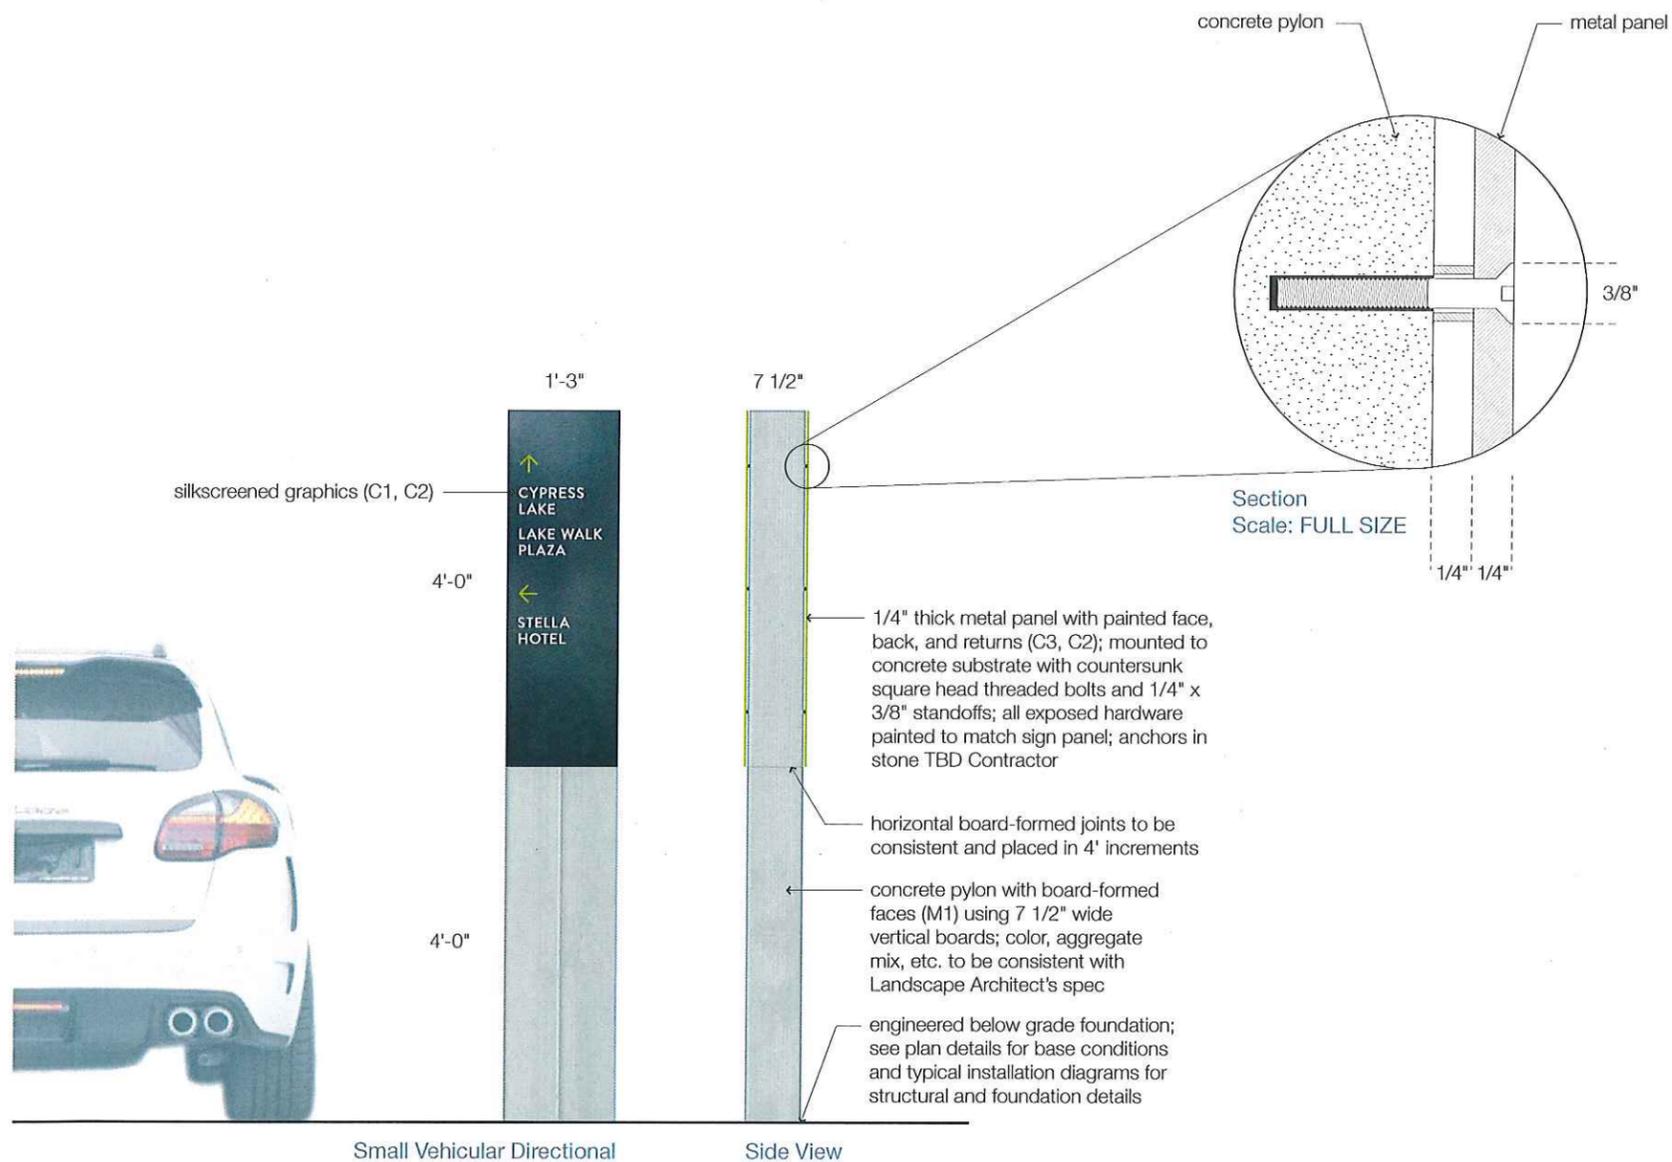

**NOTES**

**Dimensions**

- 1'-3" W x 8'-0" H x 8 1/2" D Sign Pylon
- 1'-3" W x 8'-0" H x 7 1/2" D Concrete Base
- 1'-3" W x 4'-0" H x 1/4" D Metal Panel

**Sign Fabrication**

Double-sided board-formed concrete pylon with metal sign panels and silkscreened graphics.